


I:\TNS Schemes\T307-SISTON\200 - Station Road, Tower Road North, Warmley waiting restrictions Drawings\T307-200-05 Rev A.dwg - Plotted by jfr on Sep 23, 2016 - 12:18pm

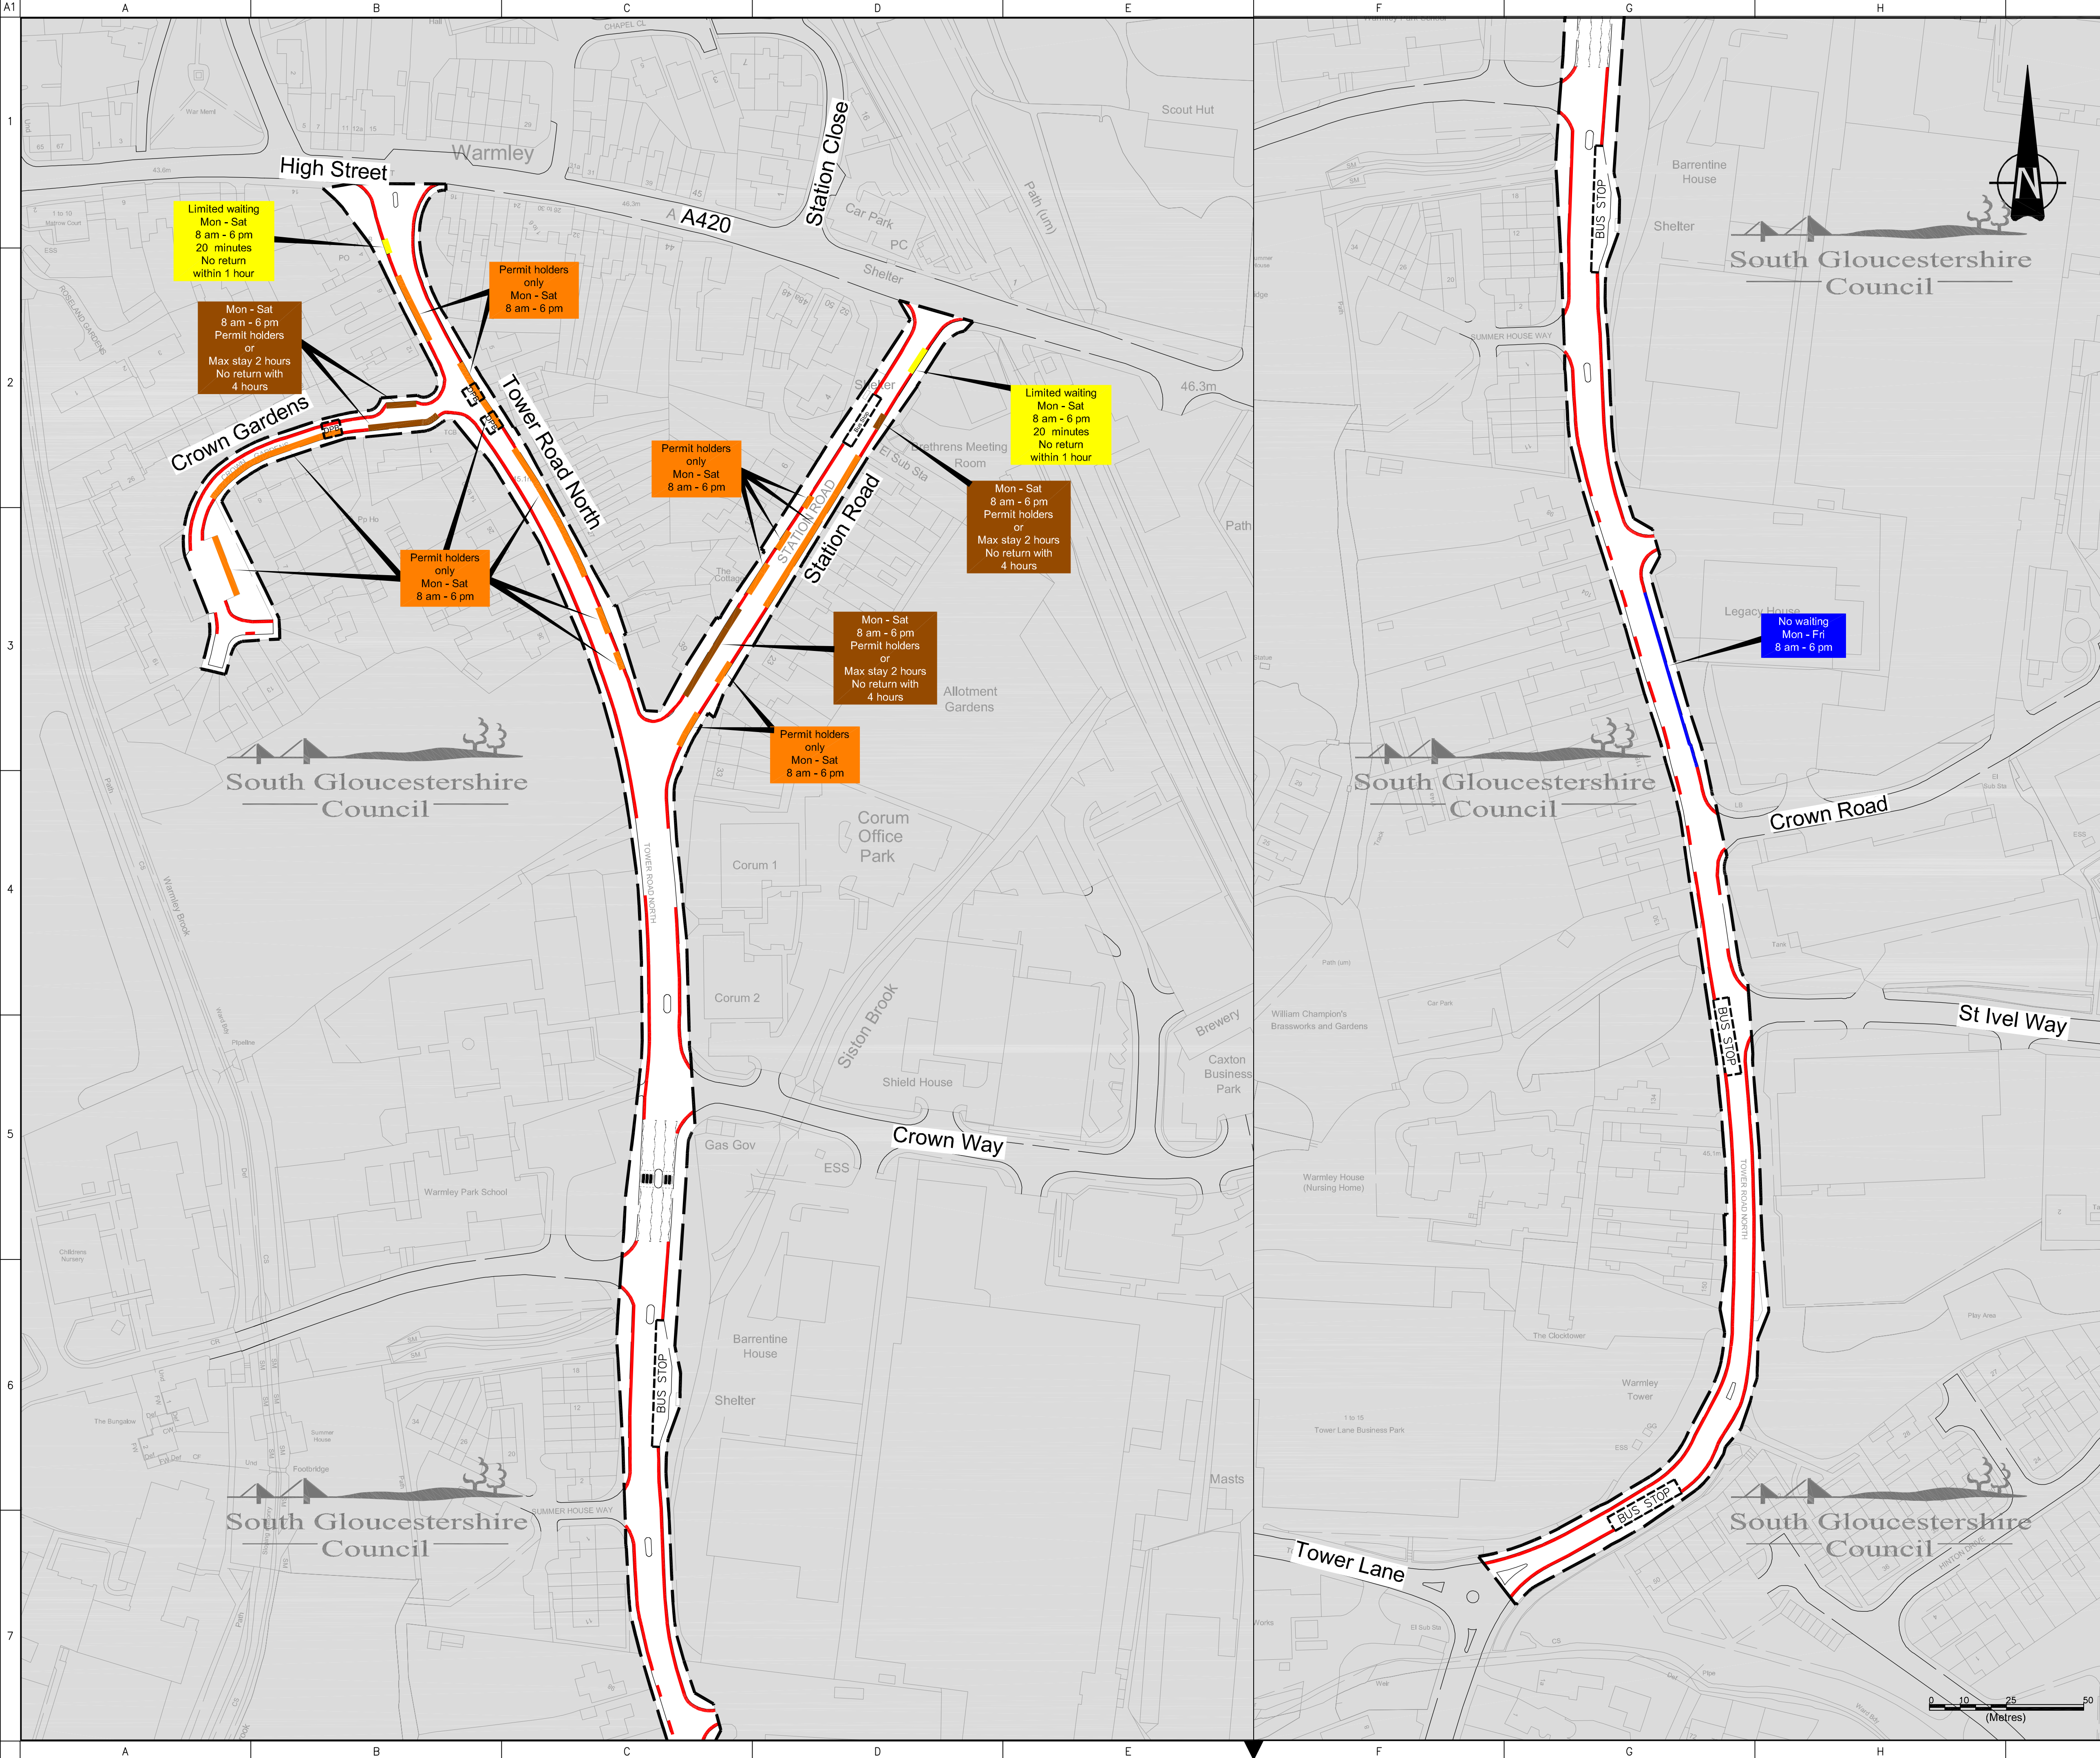

ORDNANCE SURVEY

© Crown copyright and database rights 2016 Ordnance Survey 100023410.
This map has been provided for this scheme consultation and must not be used for any other purpose. Only one paper copy may be made for your own use.

NOTES

- All dimensions are in metres unless noted otherwise.
- This drawing should not be scaled and only written dimensions should be used. Any discrepancies should be brought to the attention of this department immediately.

TRAFFIC ORDER KEY

- No Waiting At Any Time
- Limited Waiting
- Shared Use Parking Place
- No Waiting At Specified Days / Times
- Permit Parking Place
- Traffic Order Boundary

KEY - ADDITIONAL INFORMATION

Note: bus stops/stands & pedestrian crossings prevail over underlying waiting restrictions and are shown for information. They are not subject to this Order.

- Bus Stop Bus Stop
- DPB Advisory Disabled Persons Parking Bay
- Pedestrian Crossing

A	Waiting restrictions amended	JR	CH	Sept.16
Rev	Description	Drawn	App'd	Date

South Gloucestershire Council
DEPARTMENT OF ENVIRONMENT AND COMMUNITY SERVICES

DIRECTOR
Steve Evans

STREETCARE & TRANSPORT
PO Box 2081, The Council Offices, Castle Street, Thornbury
South Gloucestershire, BS35 9BP
Telephone: 01454 868 004
Email: TransportServices@southglos.gov.uk

Project: **Warmley Residents Parking Tower Road North / Station Road**

Title: **Proposed Parking Restrictions**

Acad Ref	T307-200-05 Rev A.dwg			
Scale @ A1	1:1000	Drawn	JR	
Date	Dec.15	Approved	CH	
Dwg No.	T307 - 200 - 05	Parish	Scheme	Number
				Rev.
				A